



Erdgeschoss

| | | | | | | | | |
|----------------|-----------|--------------|-----------|-----------|----------|-----------|----------|----------|
| Wohnen / Essen | Küche | Gebetszimmer | WC | Gang | Keller | Hobbyraum | Technik | Gänge |
| 1 (1:20) | 2 (1:20) | 3 (1:20) | 4 (1:20) | 5 (1:20) | 6 (1:20) | 7 (1:20) | 8 (1:20) | 9 (1:20) |
| 10 (1:20) | 11 (1:20) | 12 (1:20) | 13 (1:20) | 14 (1:20) | | | | |

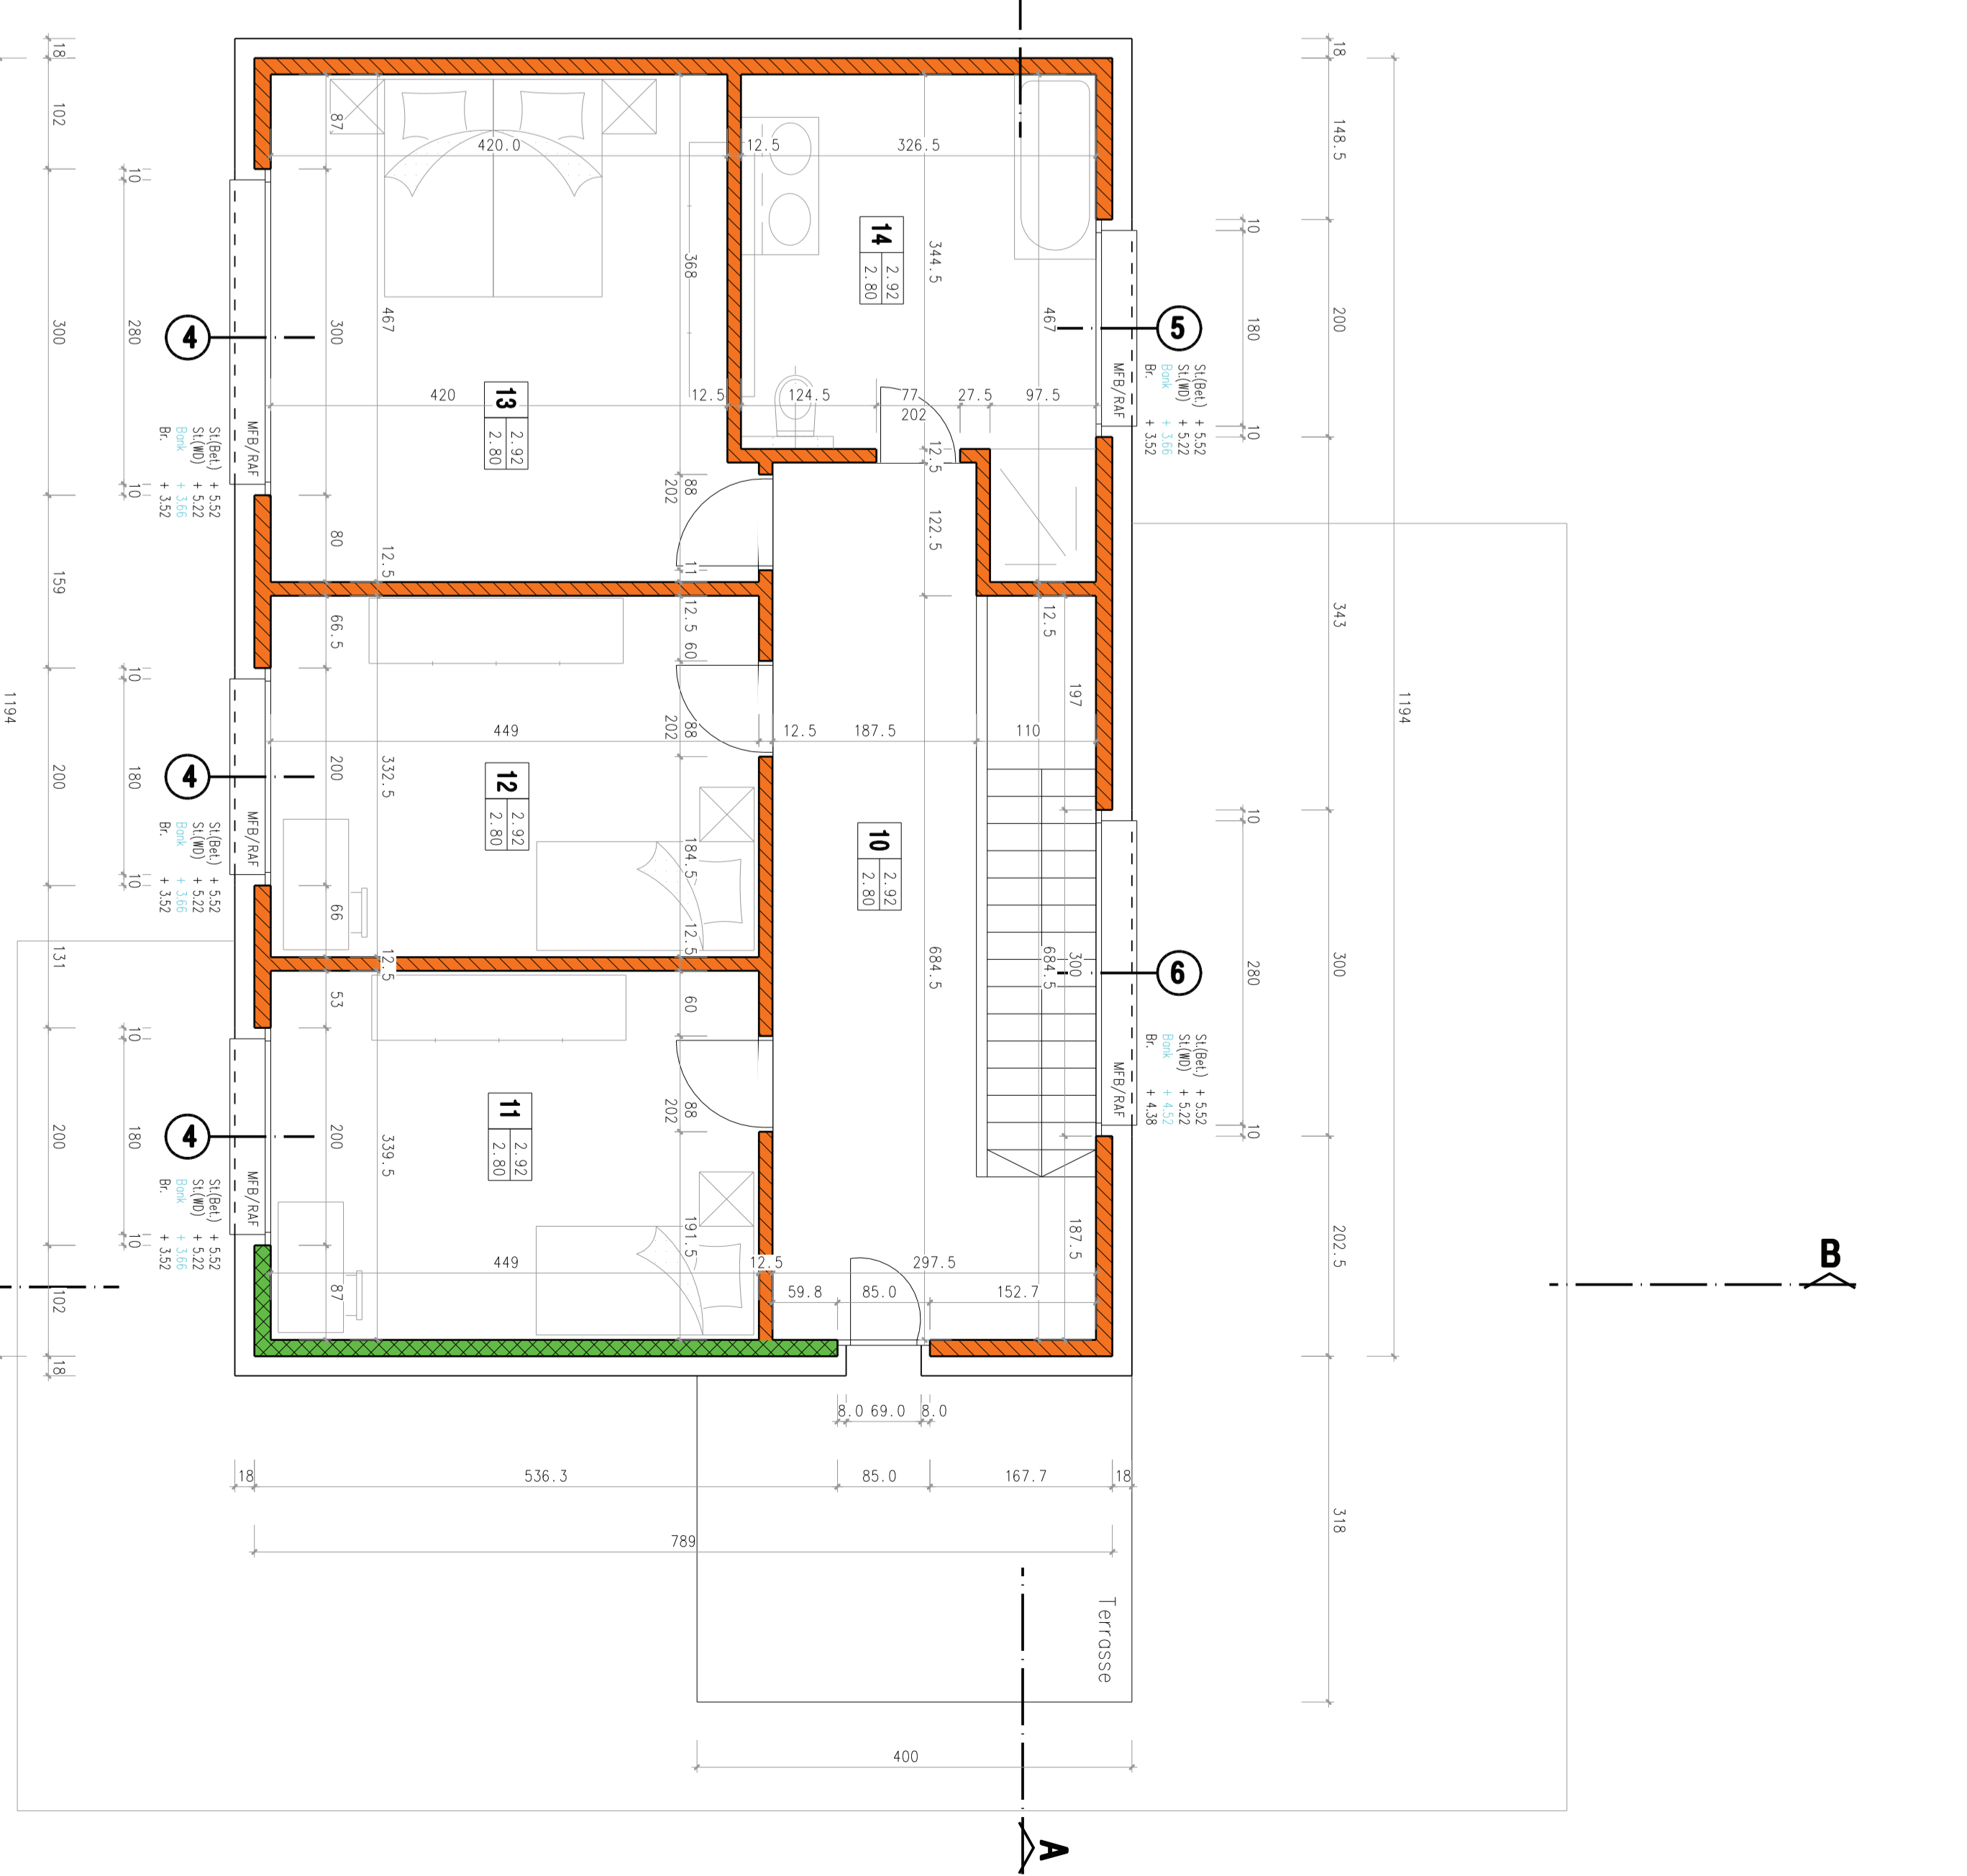

Obergeschoss

| | | | | |
|-----------|-----------|-----------|-----------|-----------|
| Gang | Zimmer 1 | Zimmer 2 | Zimmer 3 | Bücherei |
| 10 (1:20) | 11 (1:20) | 12 (1:20) | 13 (1:20) | 14 (1:20) |
| | | | | |

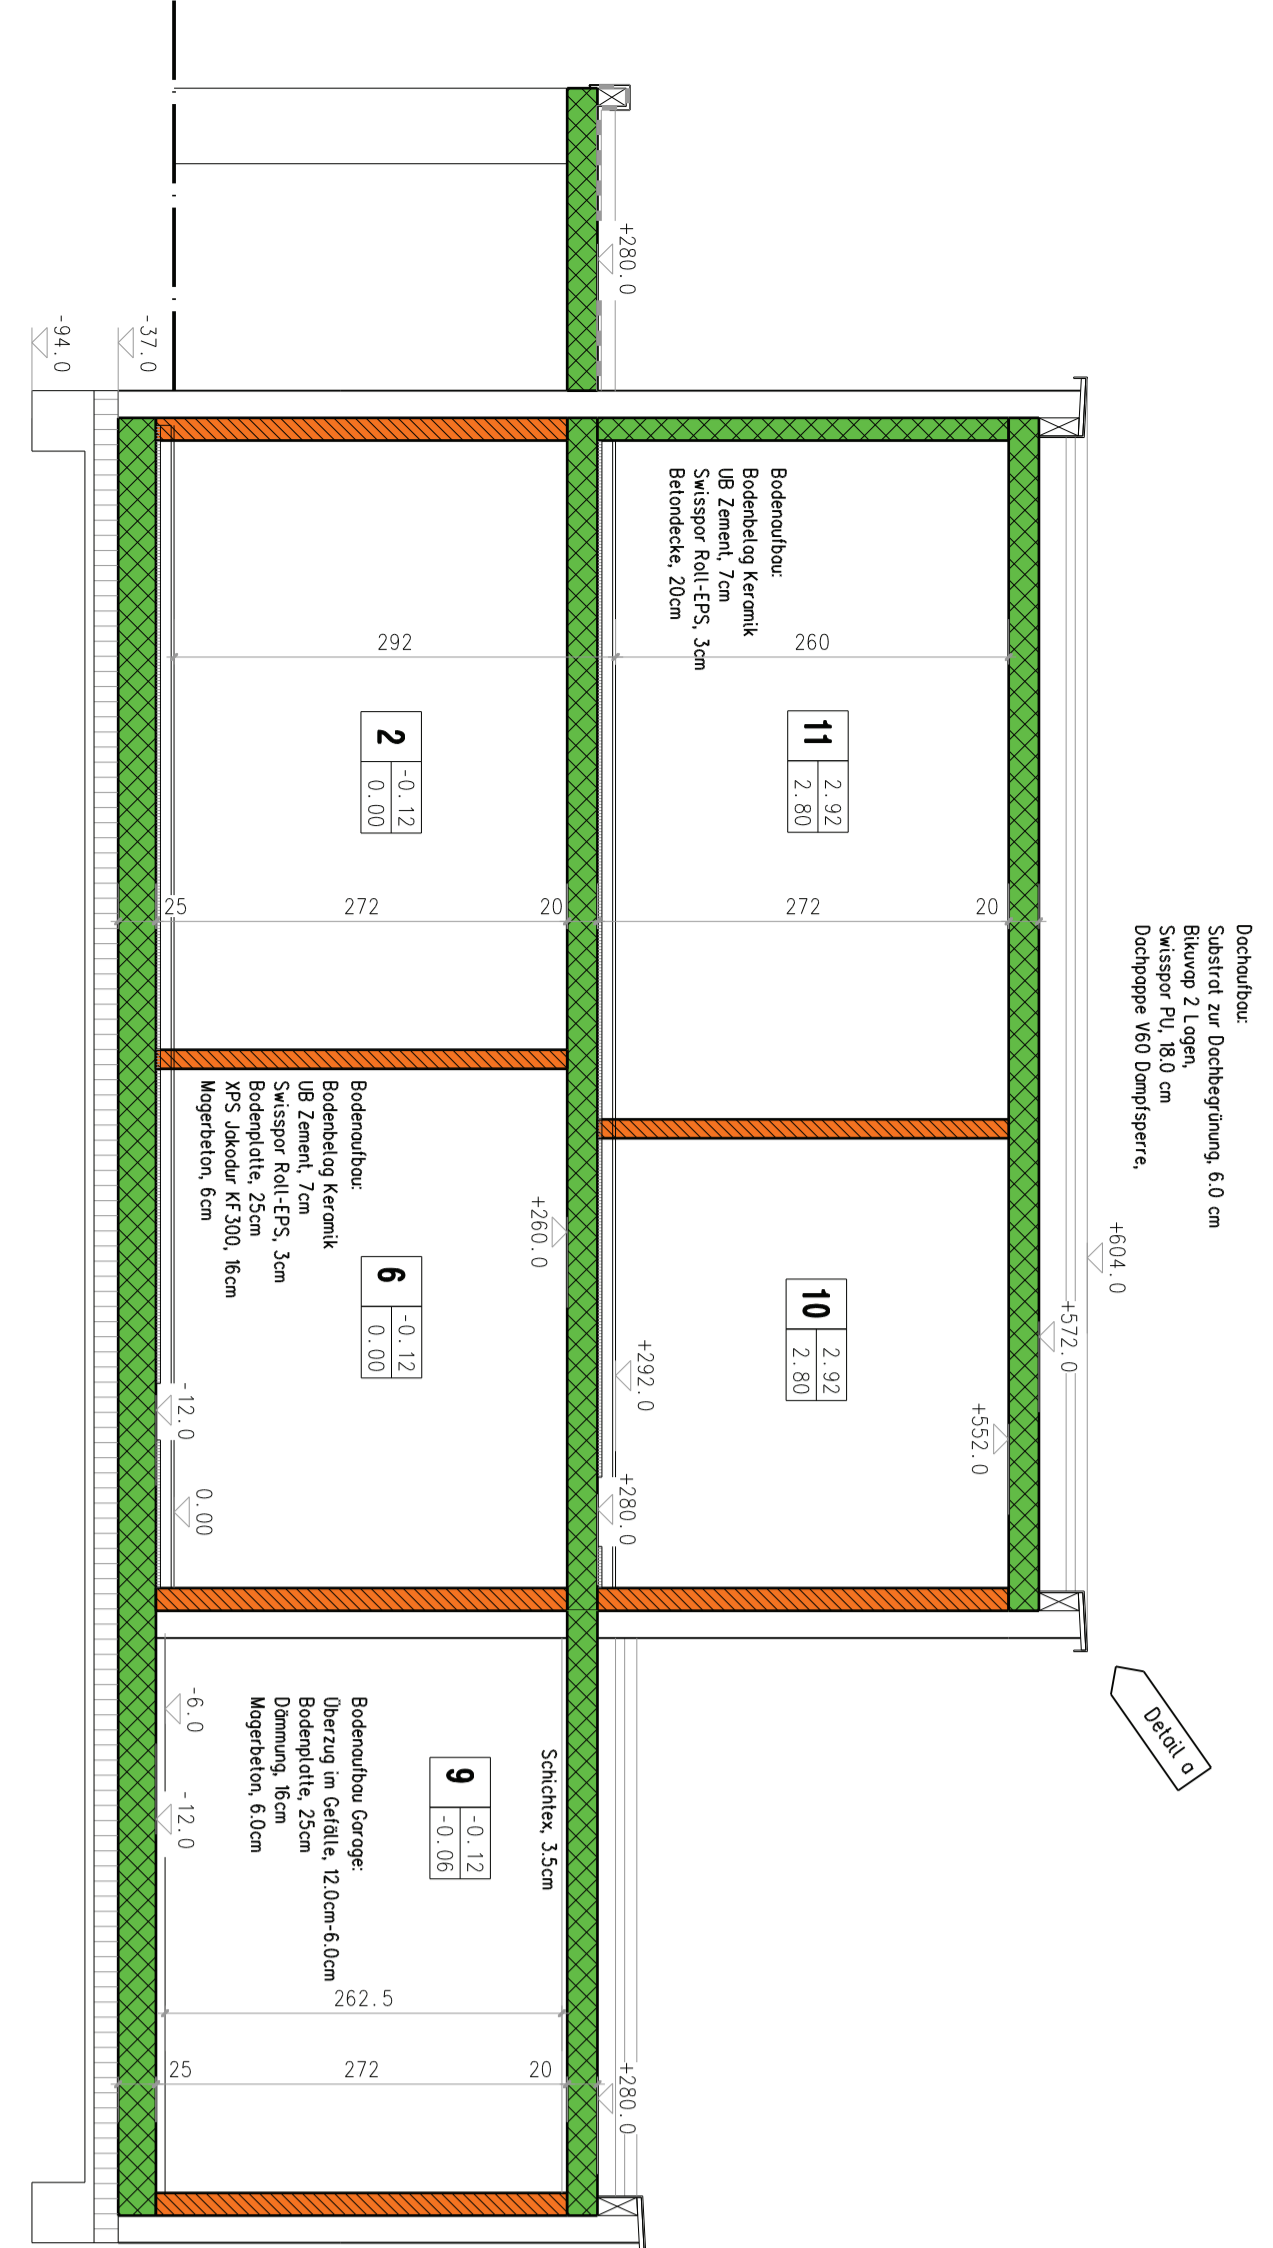

Schnitt B - B

Schnitt 1



Schnitt 2

Schnitt 3


Schnitt 4

Schnitt 5


Schnitt 6

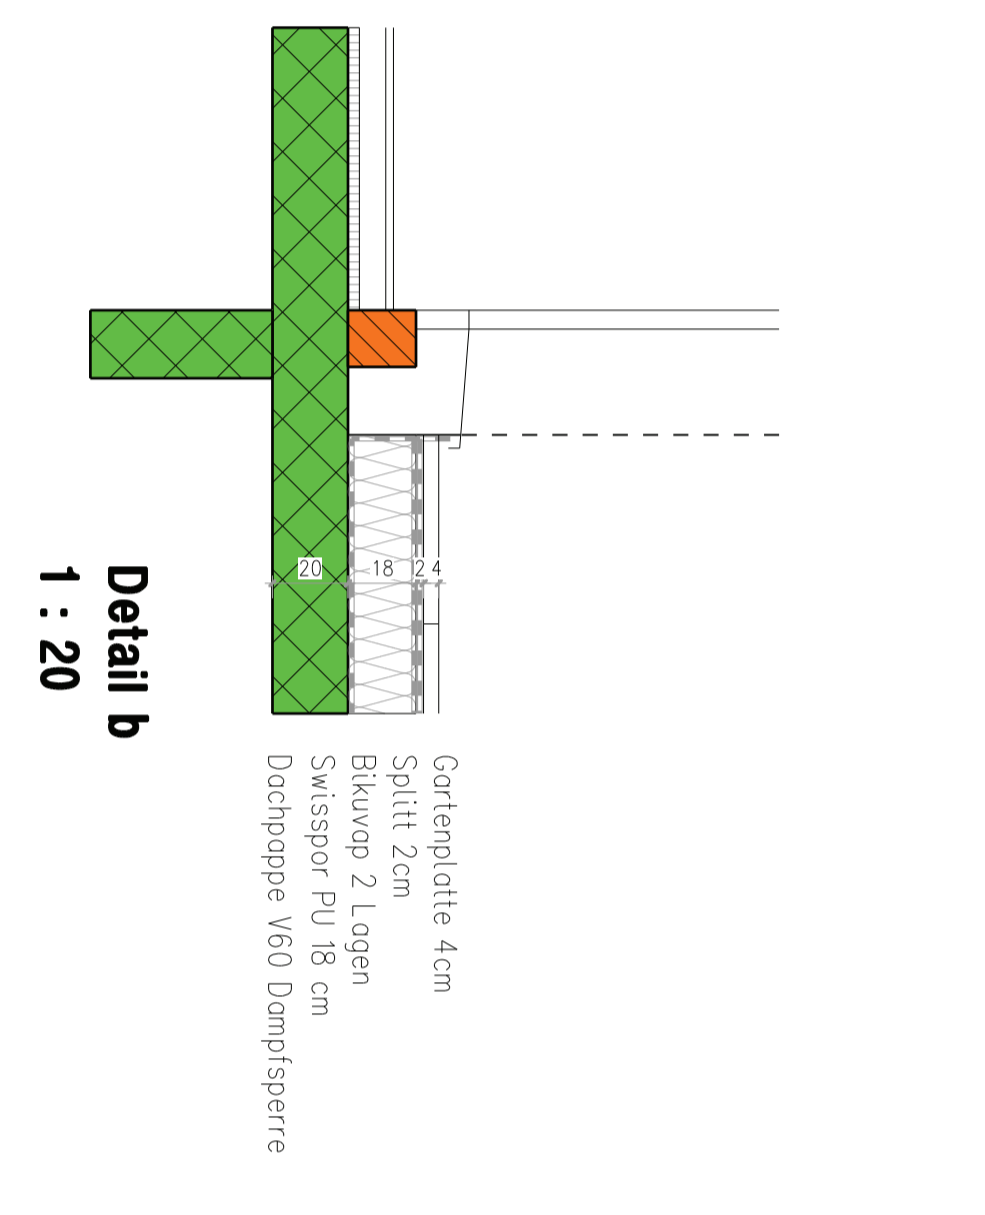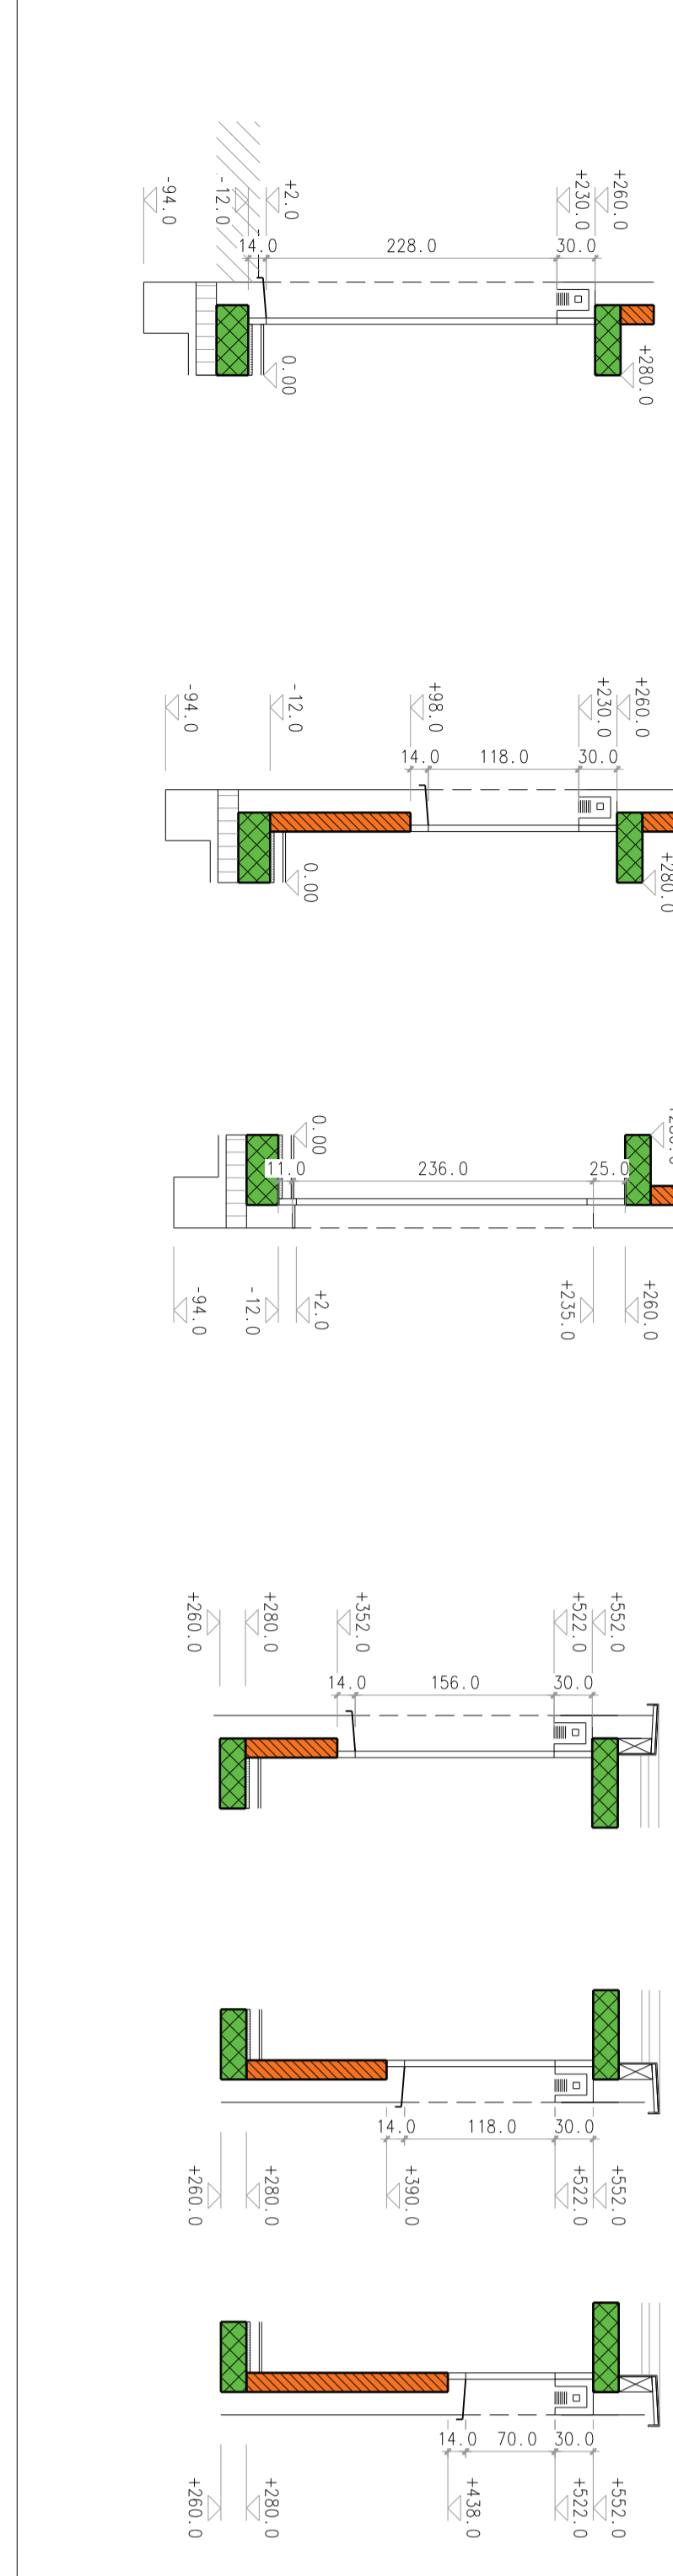


Detail b
1 : 20

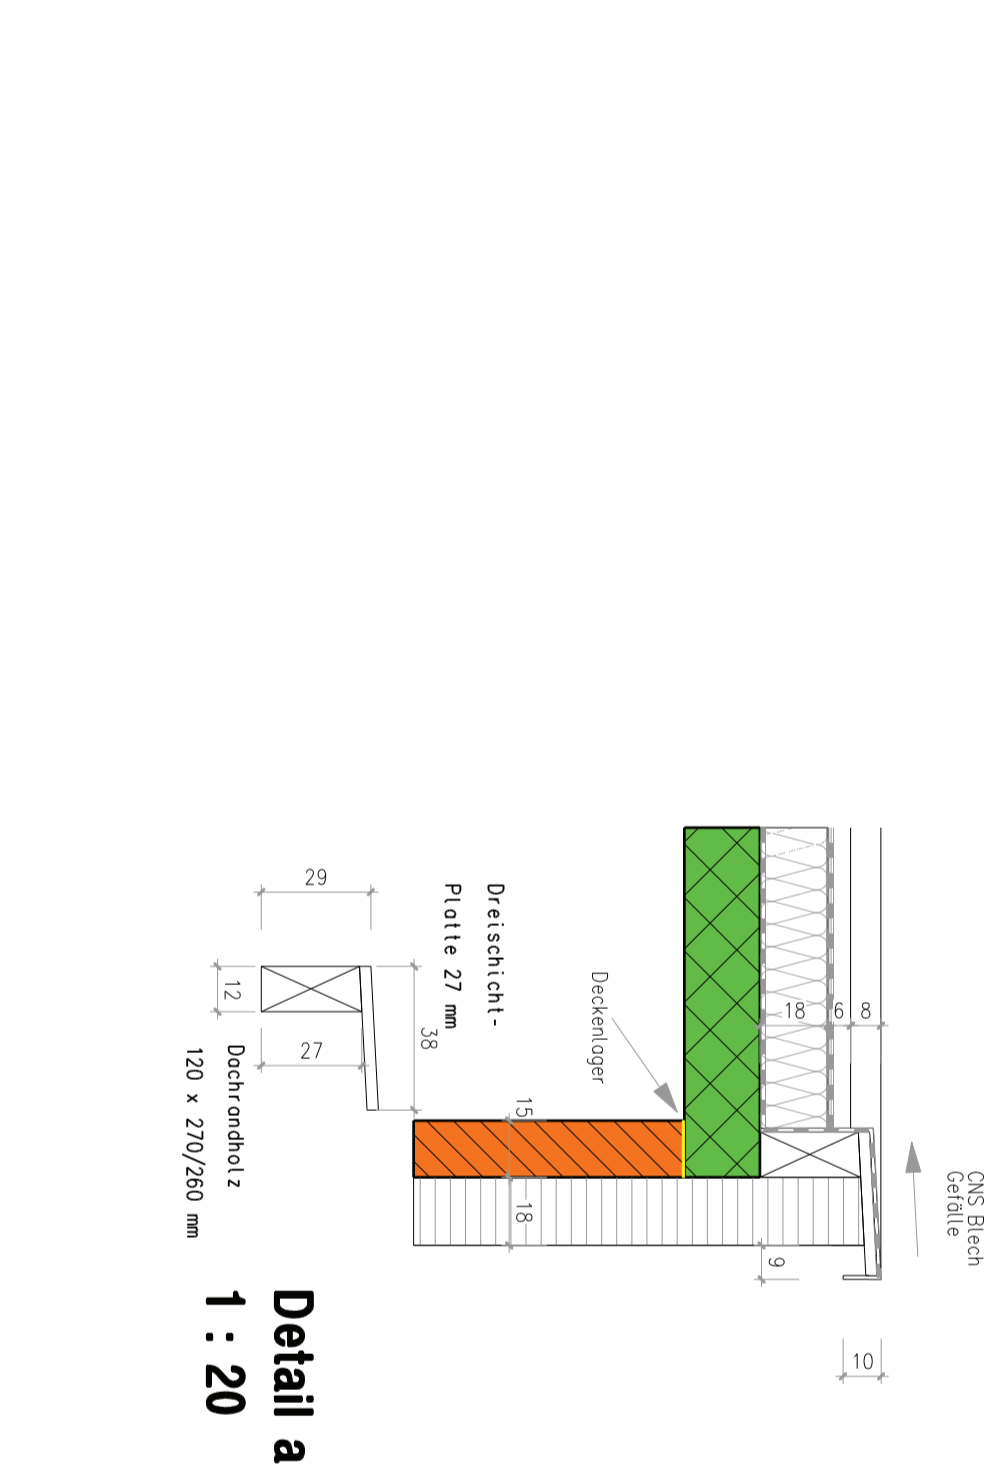


Detail a
1 : 20

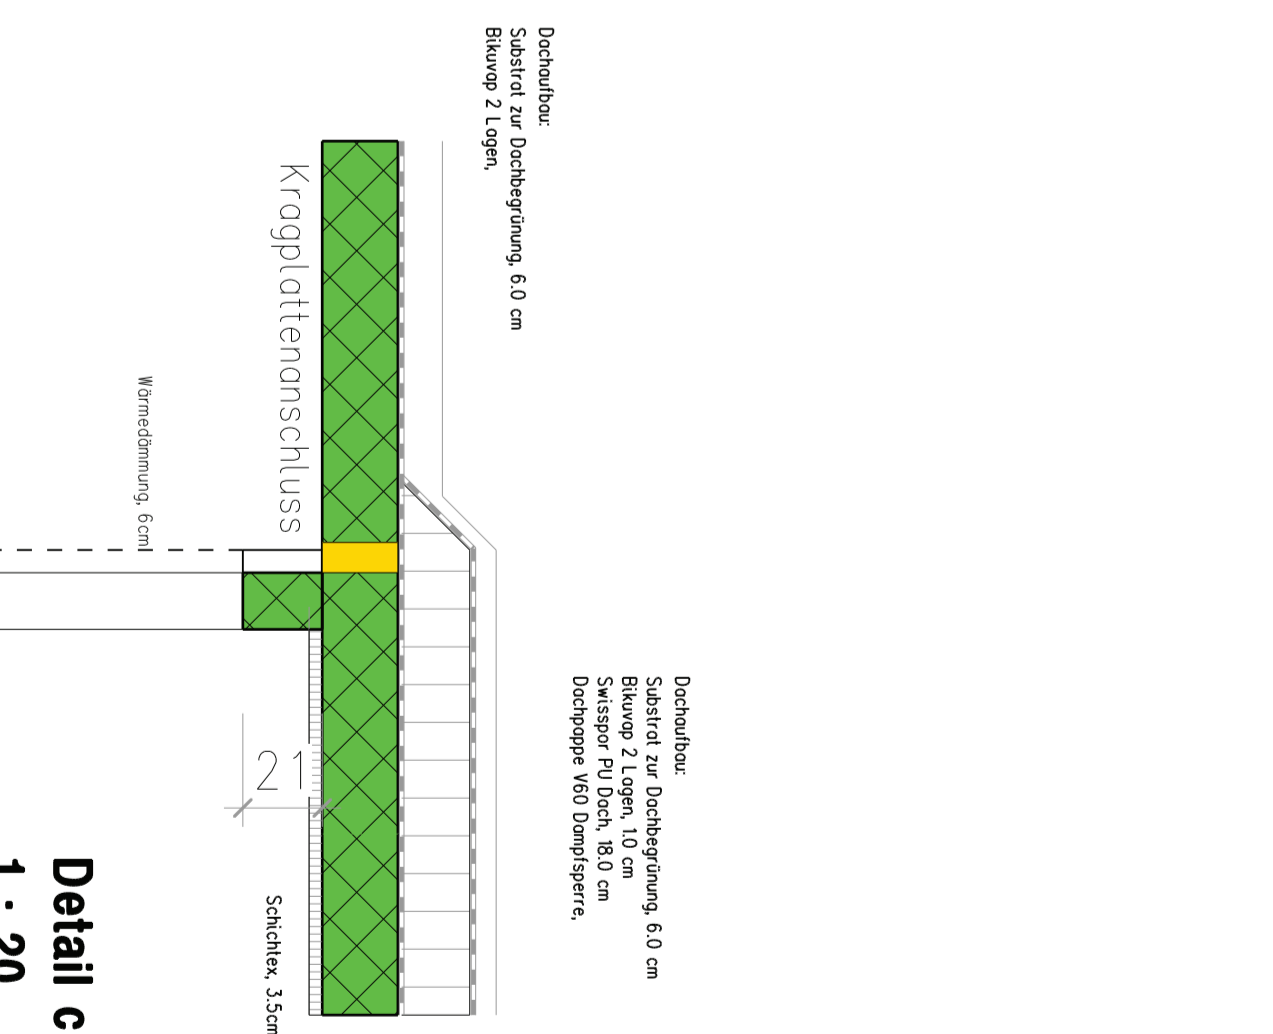

Detail c
1 : 20

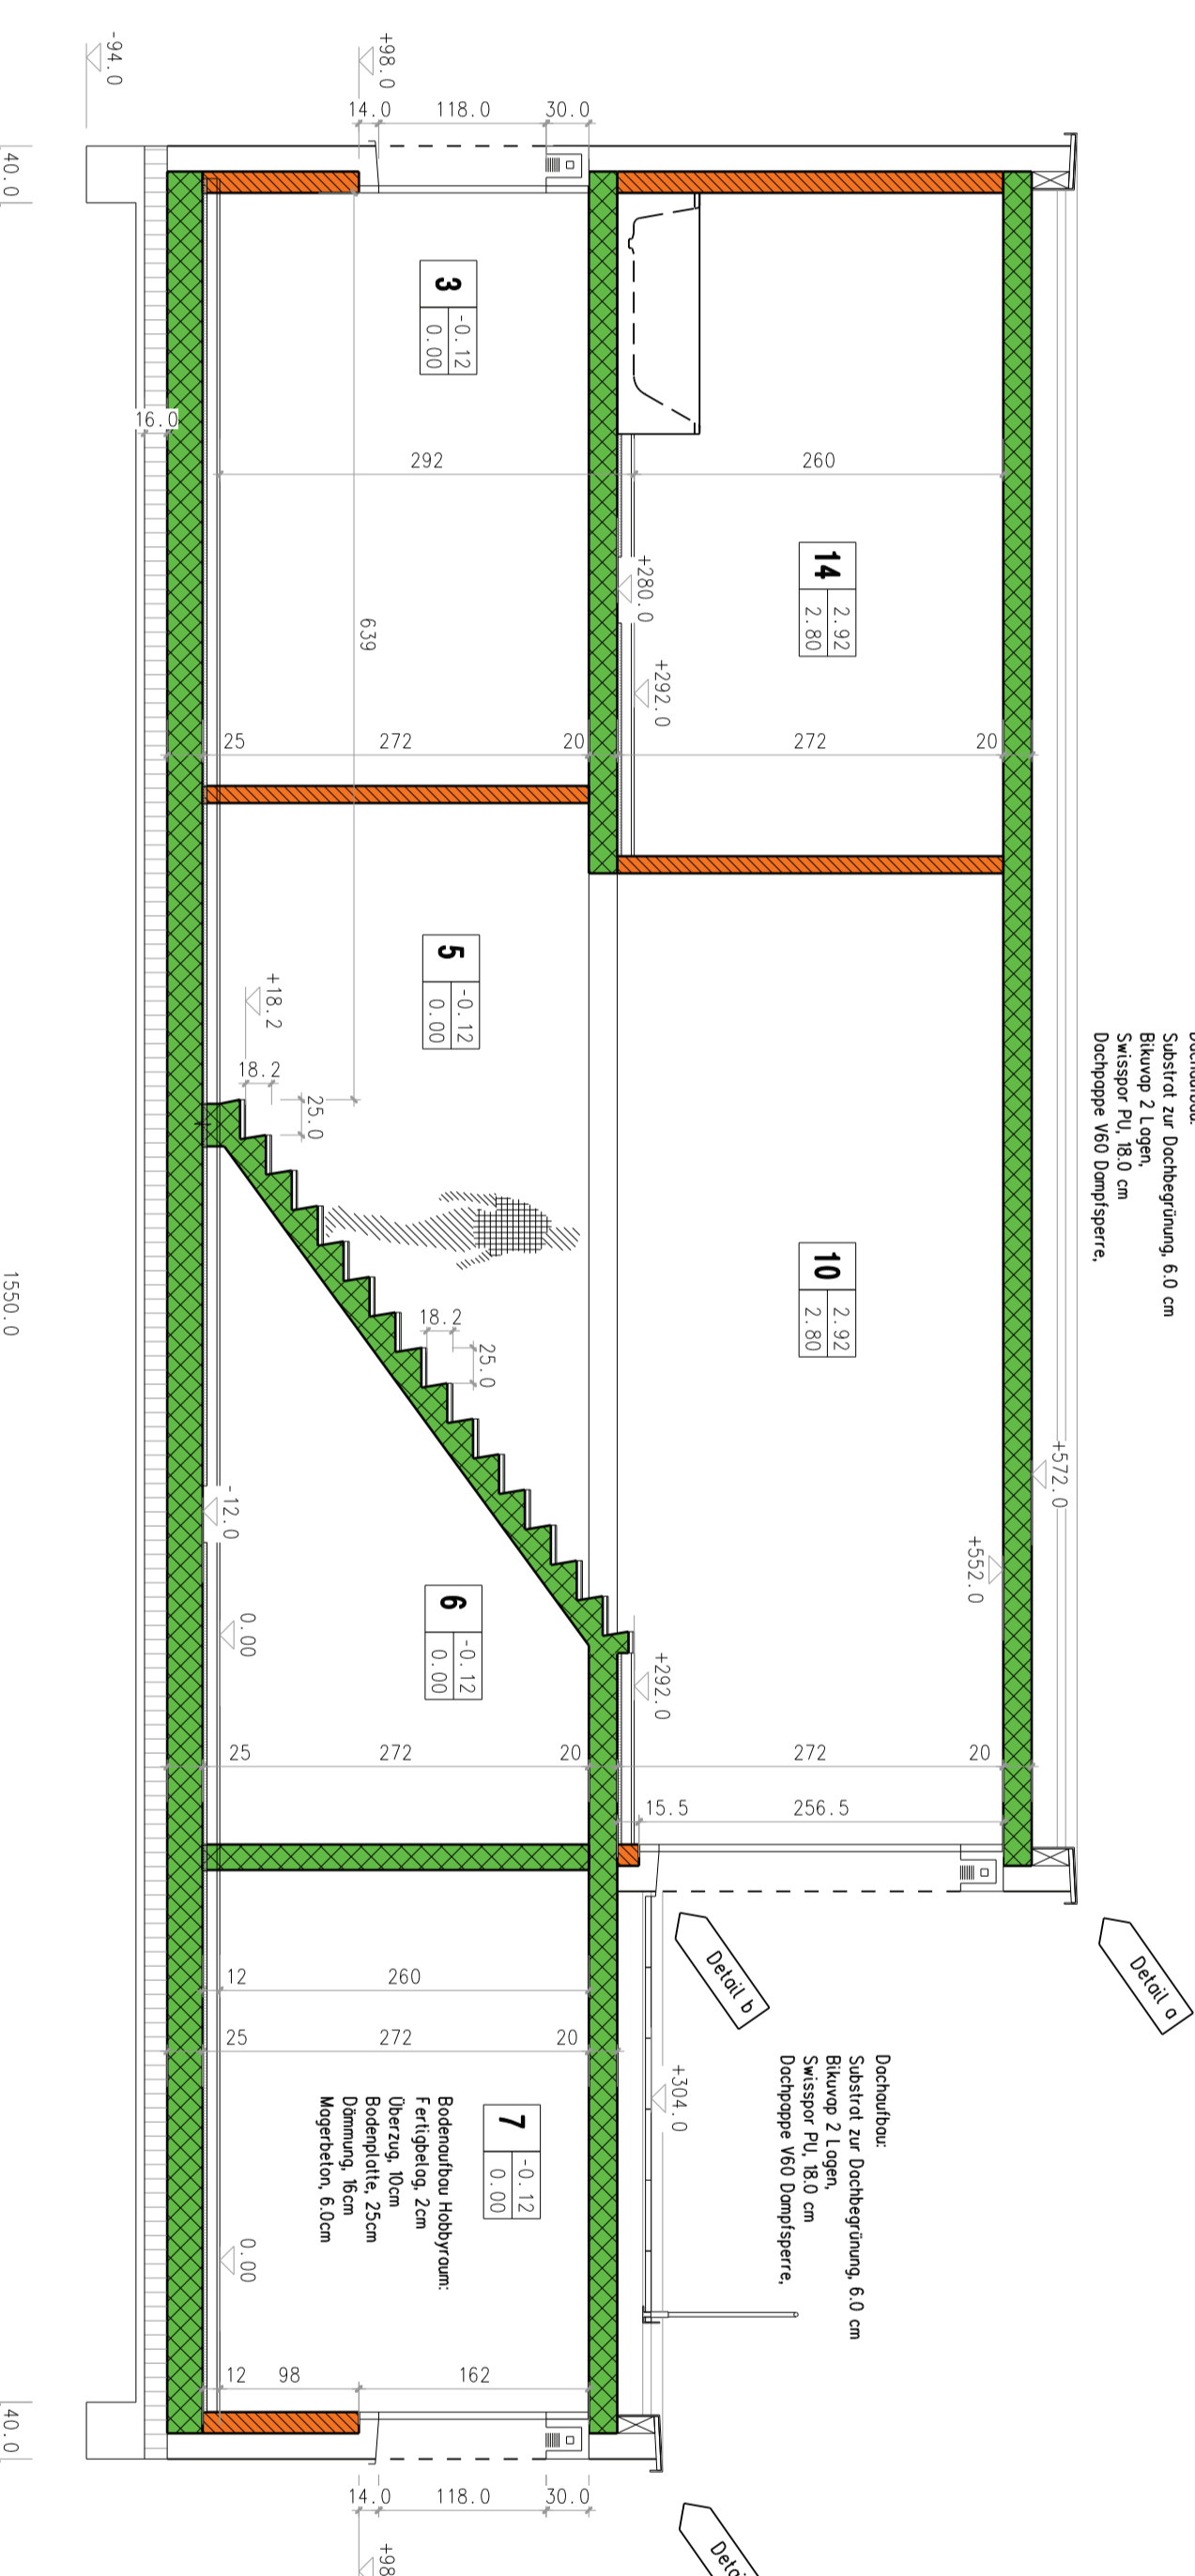

Schnitt A - A

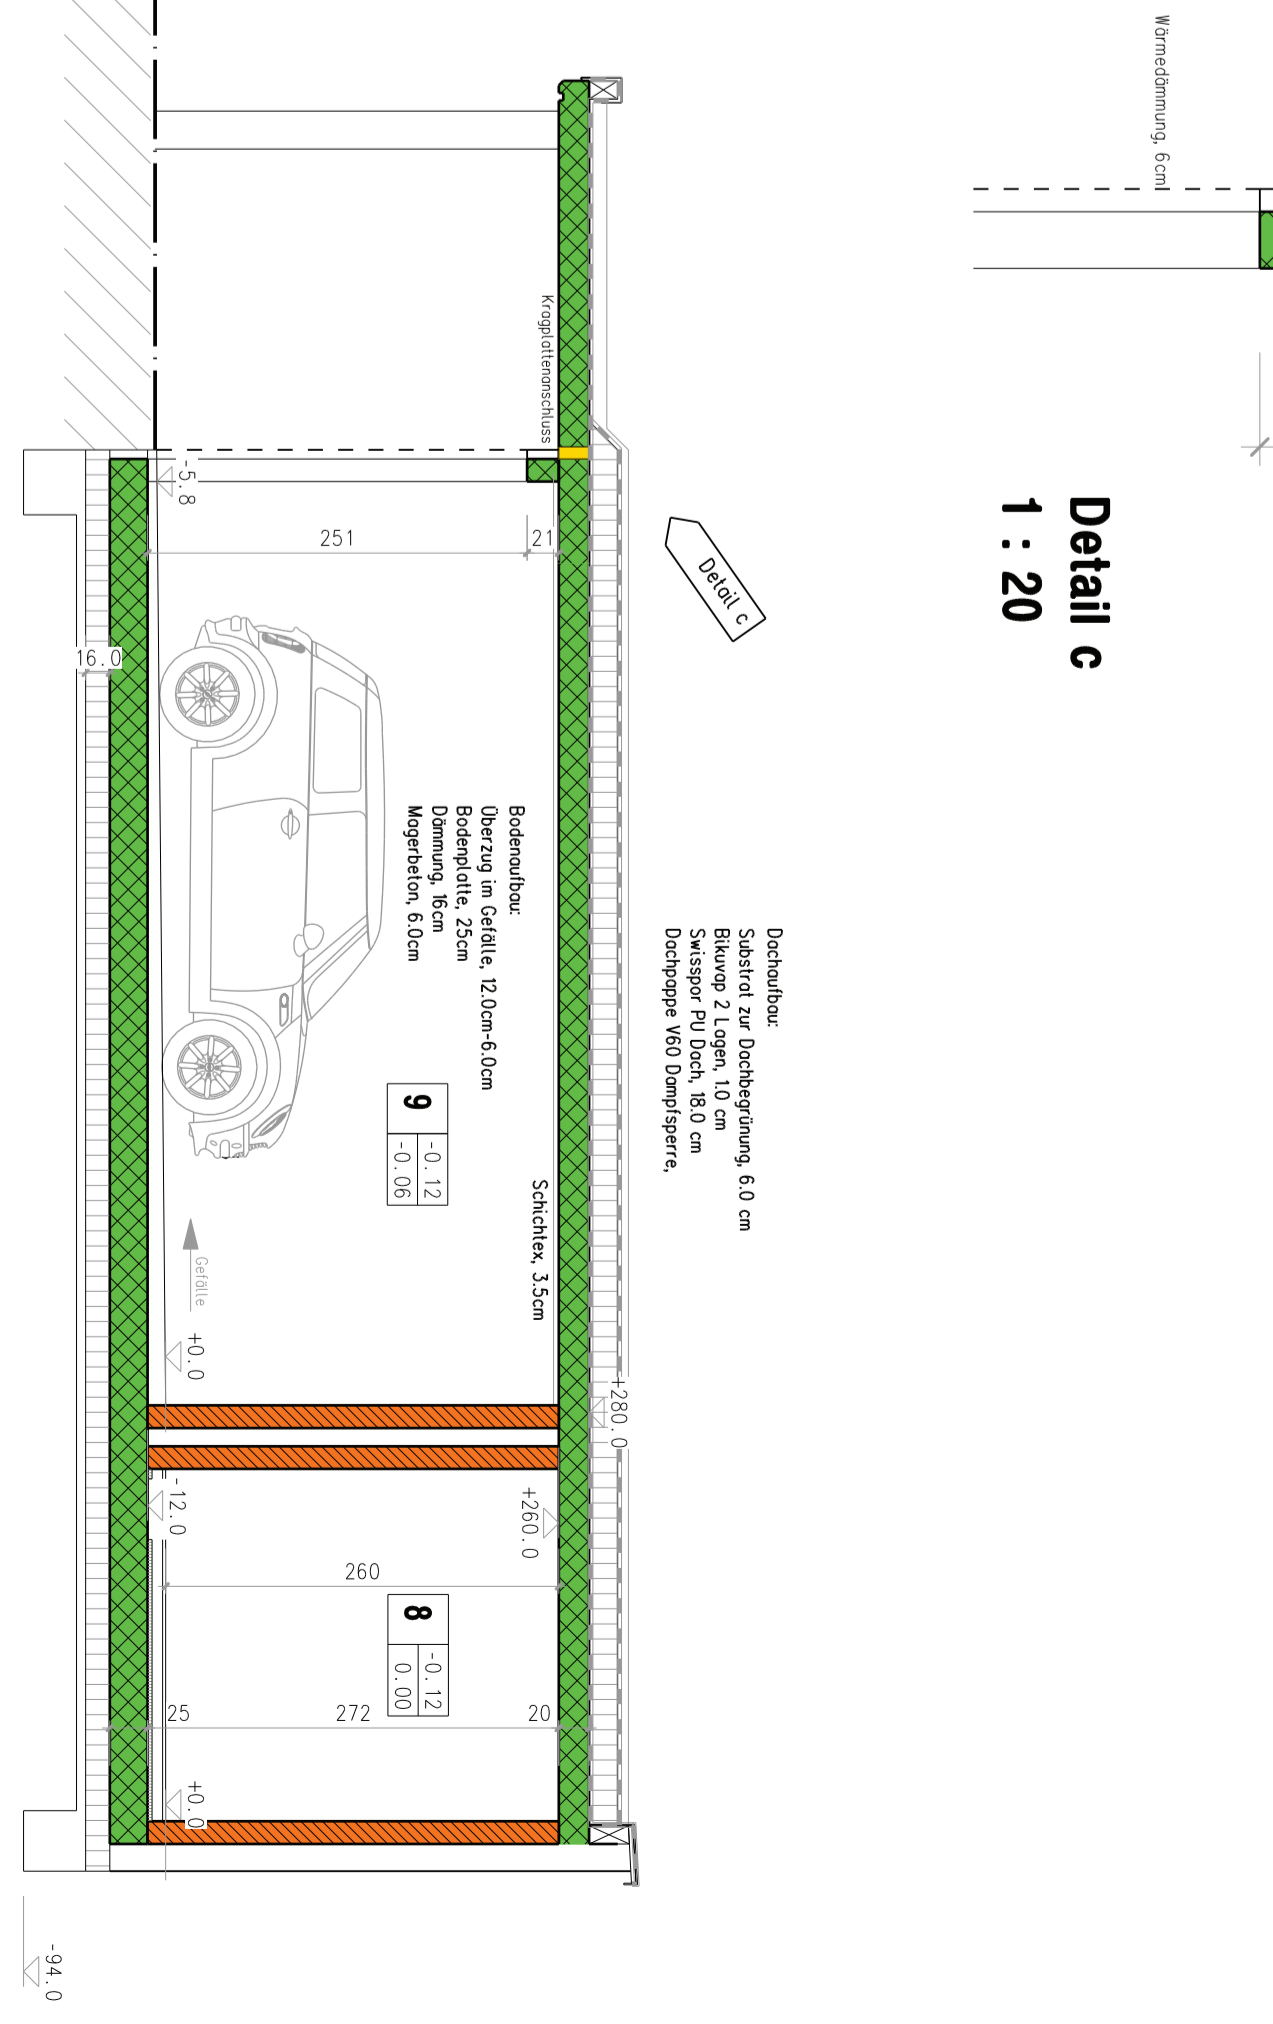

Schnitt C - C