



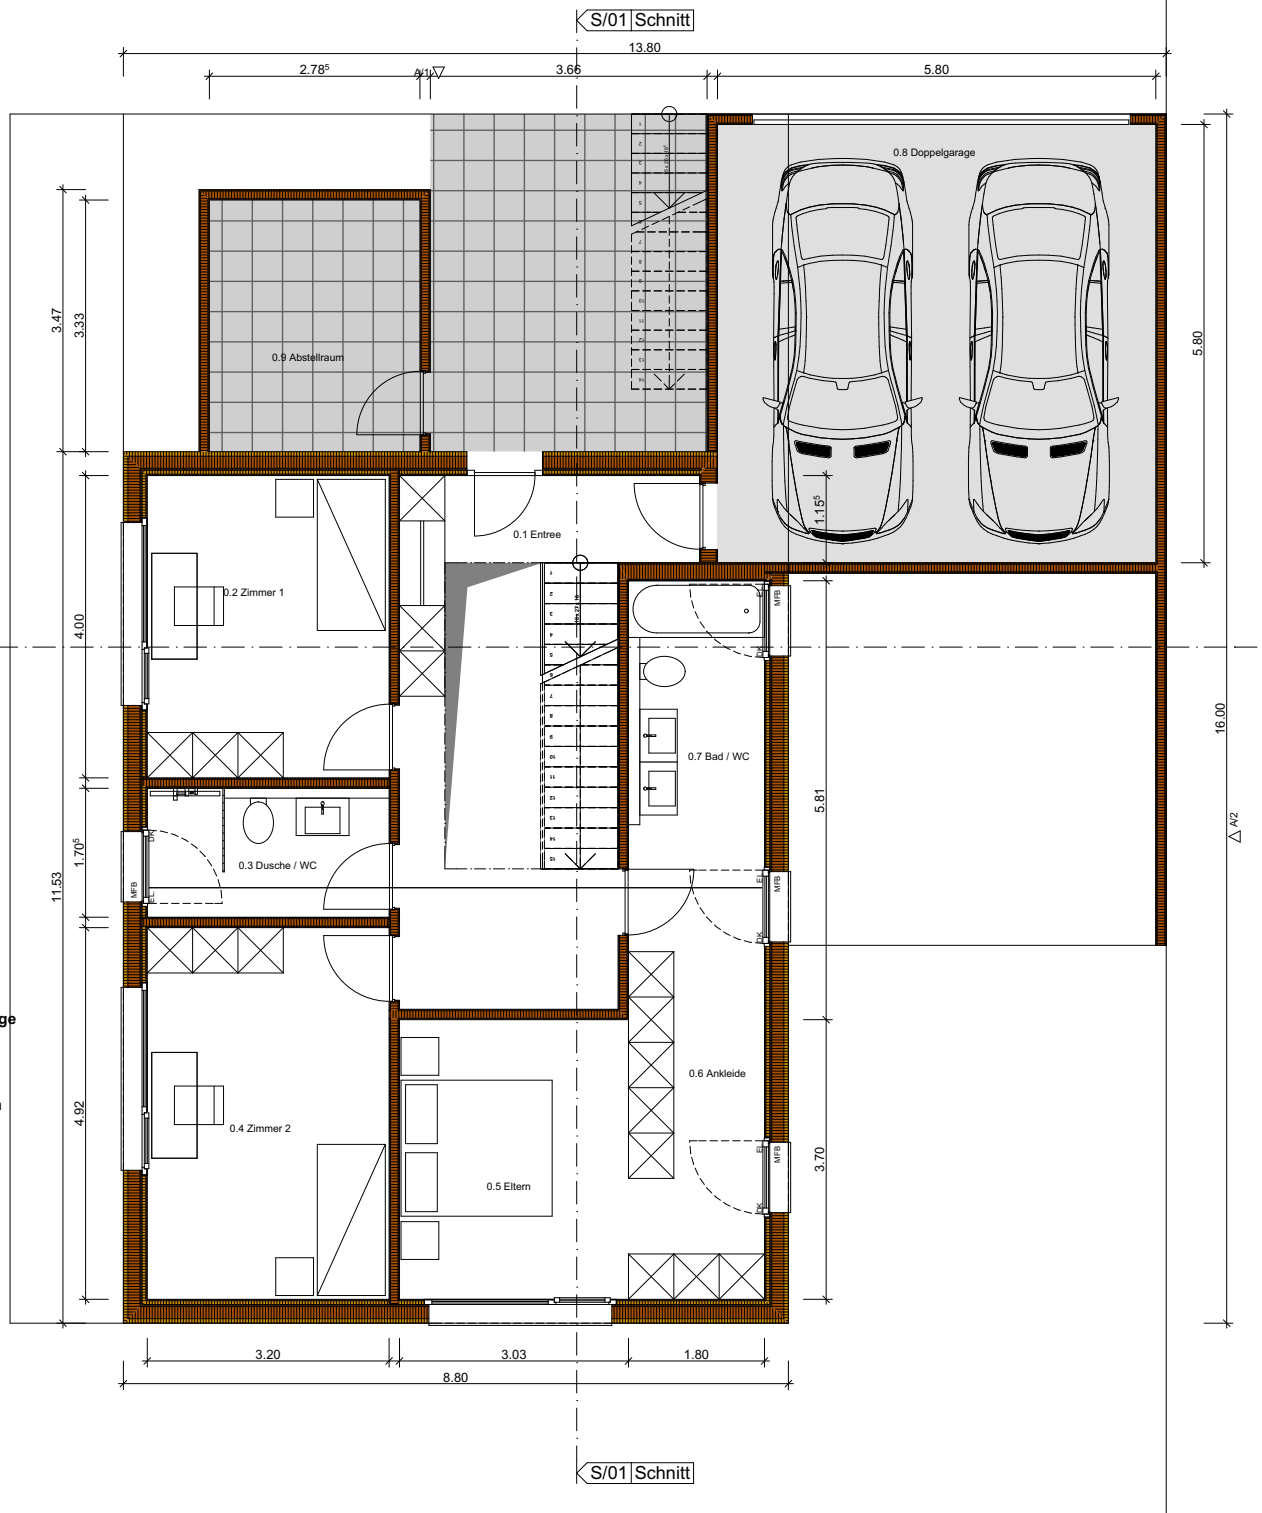

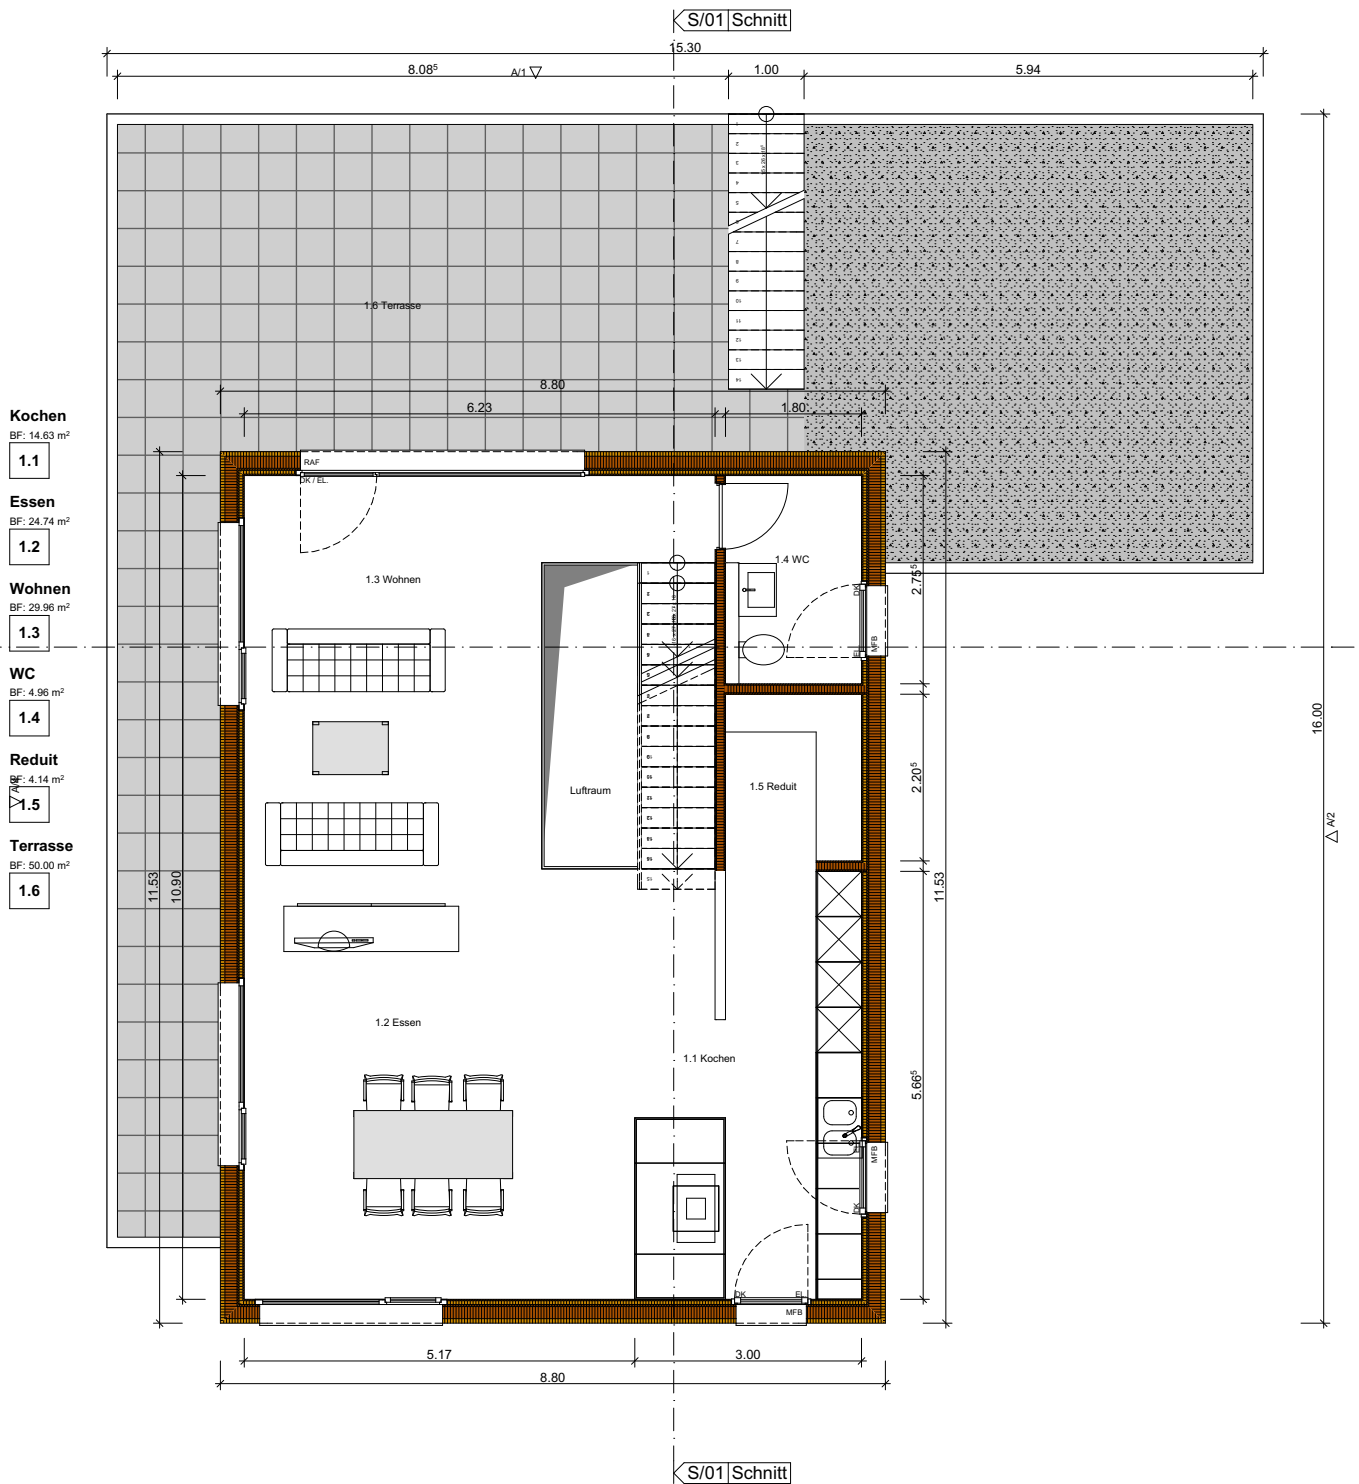

A/3 A

**ad-arch** ■ **ch**  
AdRealis Architects AG

Rorschacherstrasse 43 - 9000 St.Gallen  
T 071 222 45 66 F 071 222 45 68  
M info@ad-arch.ch

Objekte

Plan

Ref.Pt.

Bauherr

Neubau EFH Bühlmann

Obergeschoss

Fertig Boden EG

Pascal & Corin Bühlmann, Allrüti 4, 6343 Rotkreuz

Mst. 1:100


Pl.Nr. 084-002

gez. ps

Dat. 29.07.14

PlGr. A4

Rev. -

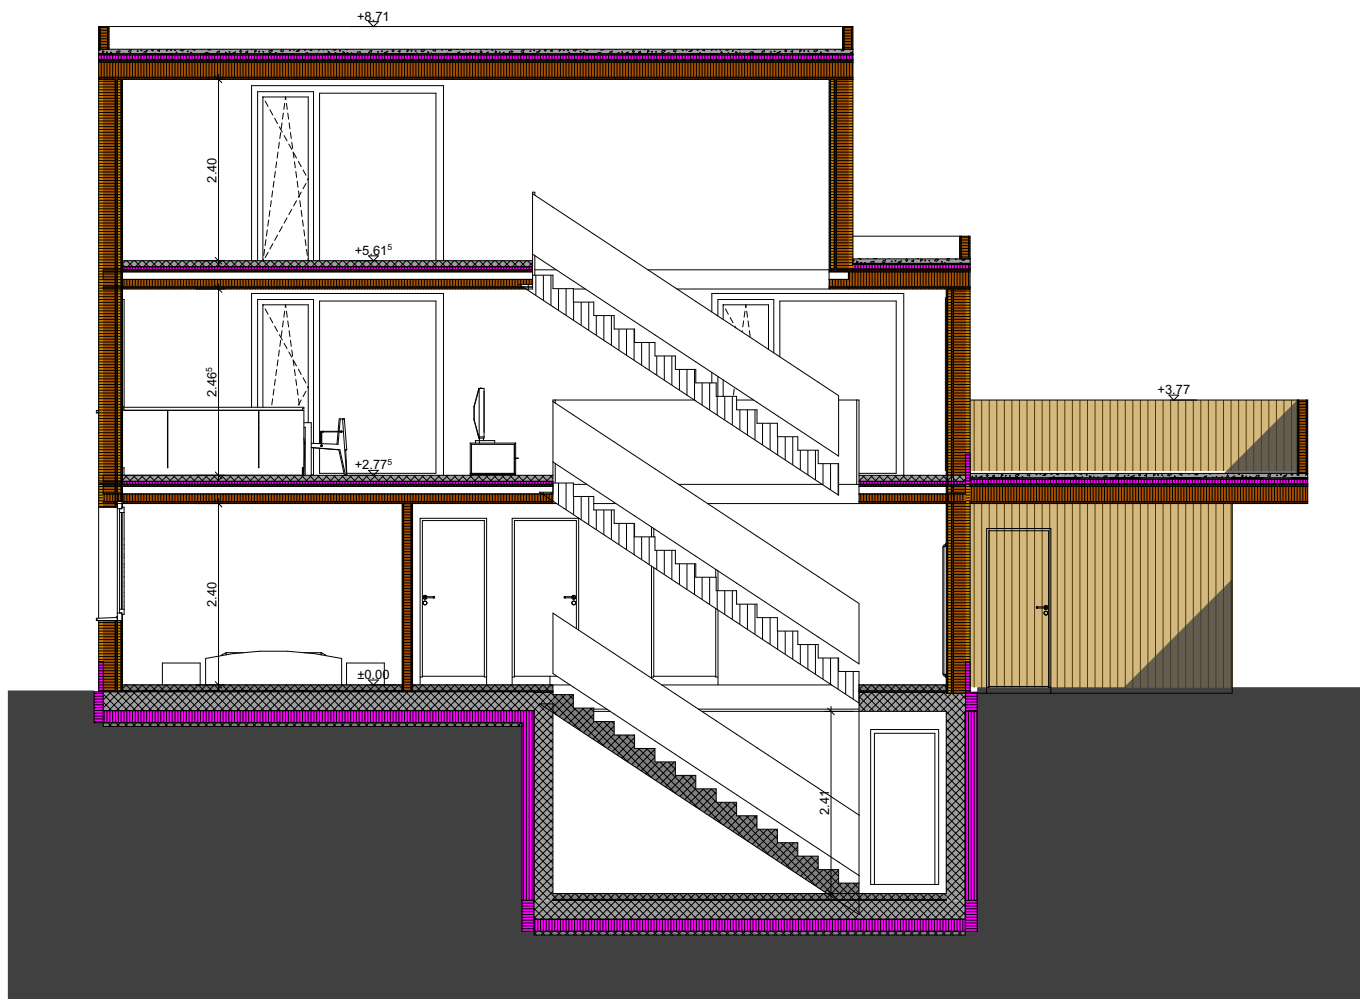


**ad-arch** ■ **ch**  
**AdRealis Architects AG**

Rorschacherstrasse 43 - 9000 St.Gallen  
T 071 222 45 66 F 071 222 45 68  
M info@ad-arch.ch

|         |                                                   |                    |
|---------|---------------------------------------------------|--------------------|
| Objekte | Neubau EFH Bühlmann                               |                    |
| Plan    | Längs-Schnitt                                     |                    |
| Ref.Pt. | Fertig Boden EG                                   | = ±0.00 = - M.ü.M. |
| Bauherr | Pascal & Corin Bühlmann, Allrüti 4, 6343 Rotkreuz |                    |

|        |          |
|--------|----------|
| Mst.   | 1:100    |
| Pl.Nr. | 084-005  |
| gez.   | ps       |
| Dat.   | 29.07.14 |
| PlGr.  | A4       |
| Rev.   | -        |

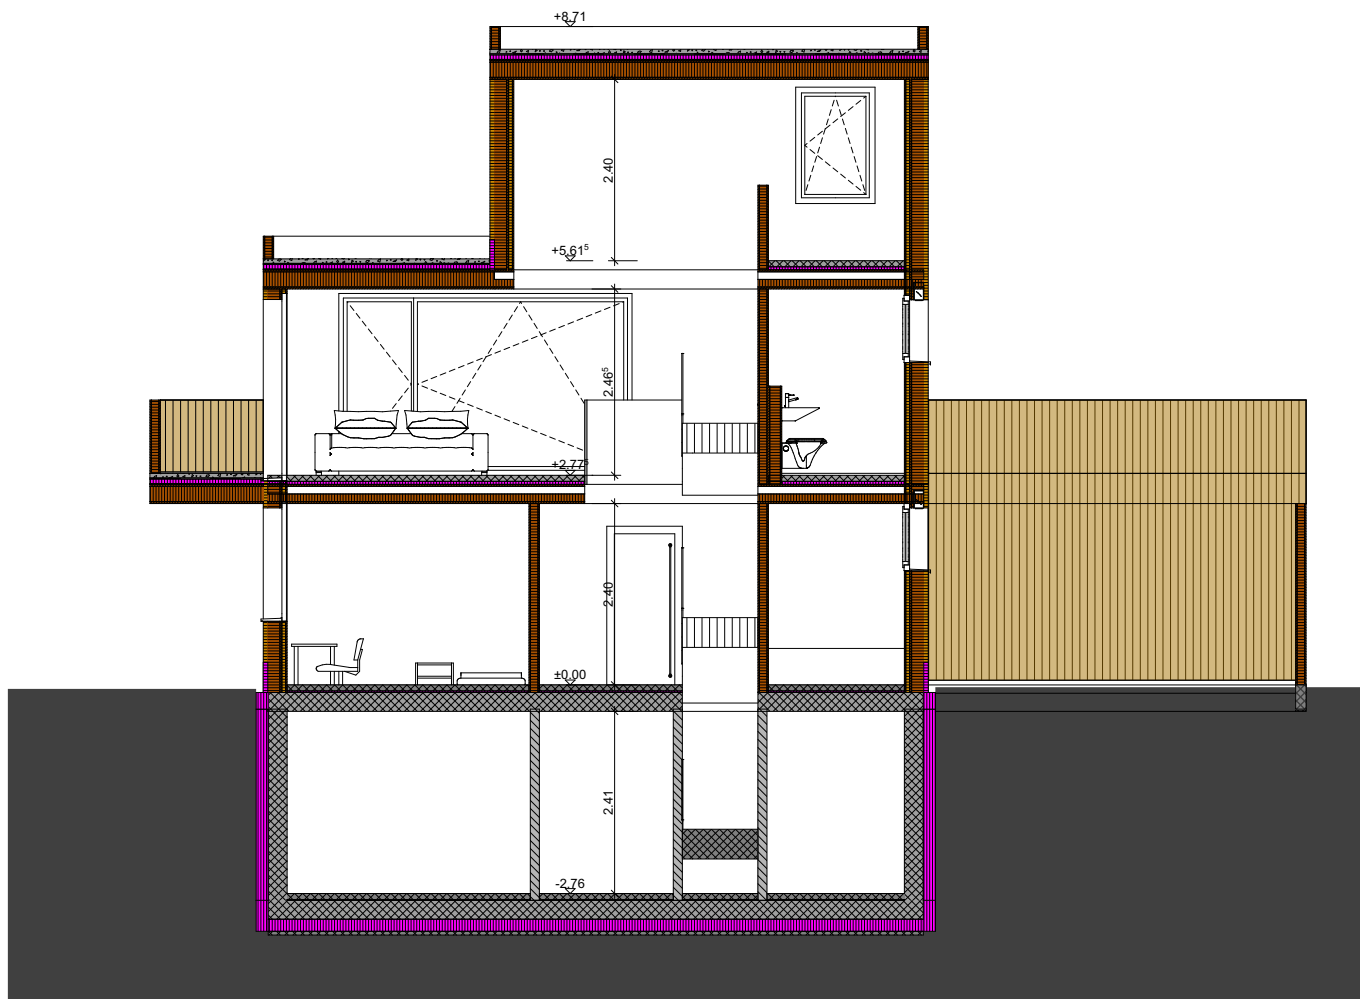


**ad-arch** ■ **ch**  
**AdRealis Architects AG**


Rorschacherstrasse 43 - 9000 St.Gallen  
T 071 222 45 66 F 071 222 45 68  
M info@ad-arch.ch

|         |                                                   |                    |
|---------|---------------------------------------------------|--------------------|
| Objekte | Neubau EFH Bühlmann                               |                    |
| Plan    | Quer-Schnitt                                      |                    |
| Ref.Pt. | Fertig Boden EG                                   | = ±0.00 = - M.ü.M. |
| Bauherr | Pascal & Corin Bühlmann, Allrüti 4, 6343 Rotkreuz |                    |


|        |          |
|--------|----------|
| Mst.   | 1:100    |
| Pl.Nr. | 084-006  |
| gez.   | ps       |
| Dat.   | 29.07.14 |
| PlGr.  | A4       |
| Rev.   | -        |

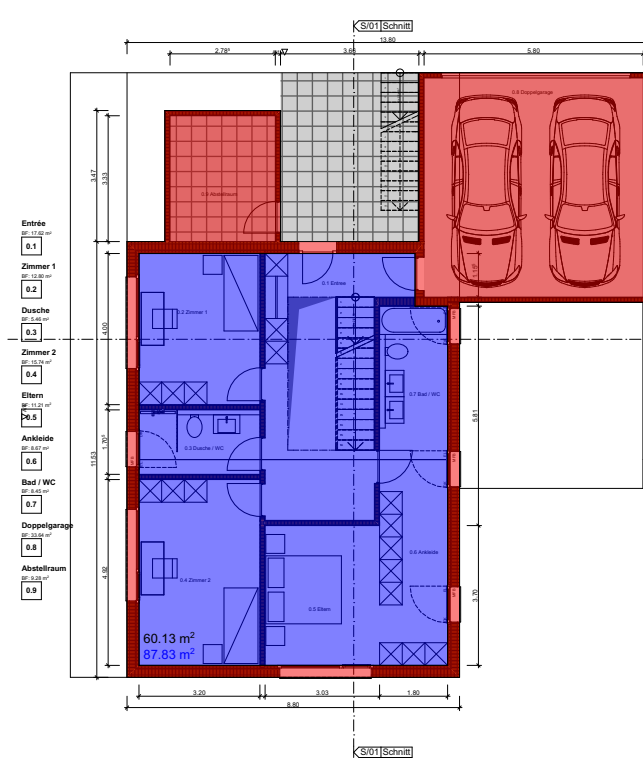


Erdgeschoss

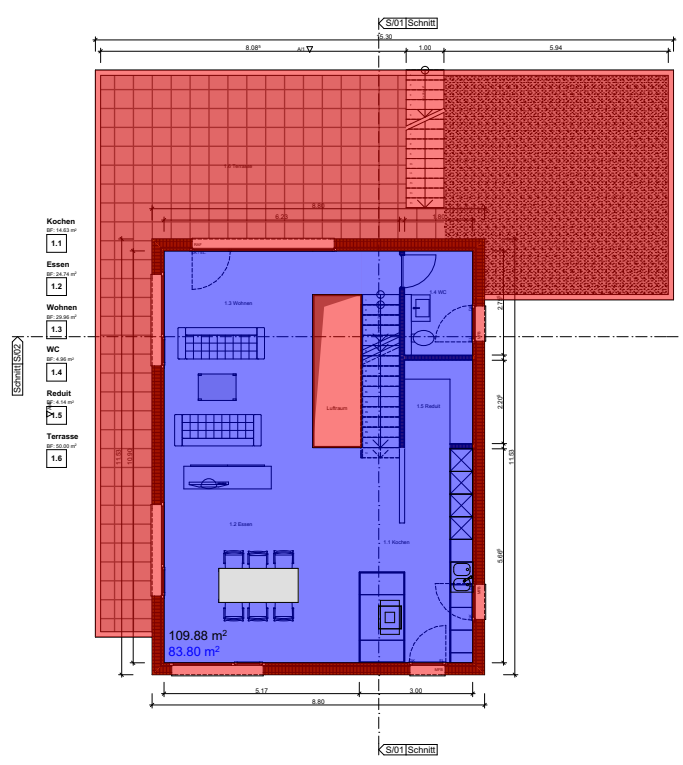

Obergeschoss

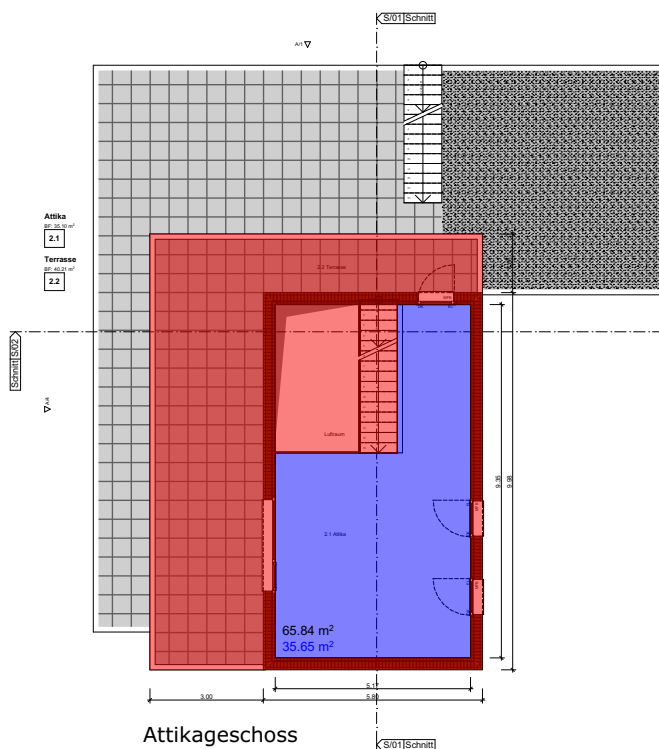

Attikageschoss

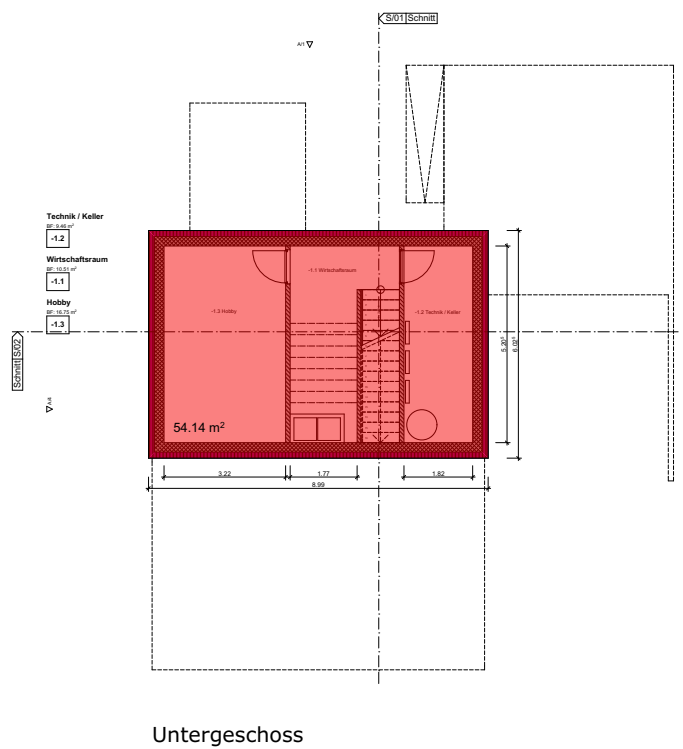

Untergeschoss

- Nicht anrechenbare Geschossflächen / Konstruktionsflächen
- anrechenbare Geschossflächen / Konstruktionsflächen

|                           |                                                              |
|---------------------------|--------------------------------------------------------------|
| Parzelle Nr.              | 3                                                            |
| Fläche Parzelle           | 589.80 m <sup>2</sup>                                        |
| aGF möglich               | 220.00 m <sup>2</sup>                                        |
| Σ aGF EG-Attika           | 87.83 + 83.80 + 35.65 = <b>207.28 m<sup>2</sup></b>          |
| Σ nicht anr. GF UG-Attika | 54.14 + 60.13 + 109.88 + 65.84 = <b>289.99 m<sup>2</sup></b> |

ad-arch ■ ch  
AdRealis Architects AG

Rorschacherstrasse 43 - 9000 St.Gallen  
T 071 222 45 66 F 071 222 45 68  
M info@ad-arch.ch

Objekte Neubau EFH Bühlmann  
Plan Ausnützungszifferberechnung  
Ref.Pt. Fertig Boden EG = ±0.00 = - M.ü.M.

Bauherr Pascal & Corin Bühlmann, Allruti 4, 6343 Rotkreuz

Mst. 1:200  
Pl.Nr. 084-007  
gez. ps  
Dat. 29.07.14

PlGr. A4  
Rev. -